


Brookwood at Nocatee Phase 2

A PORTION OF SECTION 36, TOGETHER WITH A PORTION OF SECTION 46 OF THE C. AND G. CLARKE GRANT AND A PORTION OF SECTION 49 OF THE C. AND G. CLARKE GRANT OR THE P. COCIFACIO GRANT, ALL LYING WITHIN TOWNSHIP 4 SOUTH, RANGE 28 EAST OF THE CITY OF JACKSONVILLE, DUVAL COUNTY, FLORIDA.

PLAT BOOK 66 PAGE 134

SHEET 2 OF 9 SHEETS

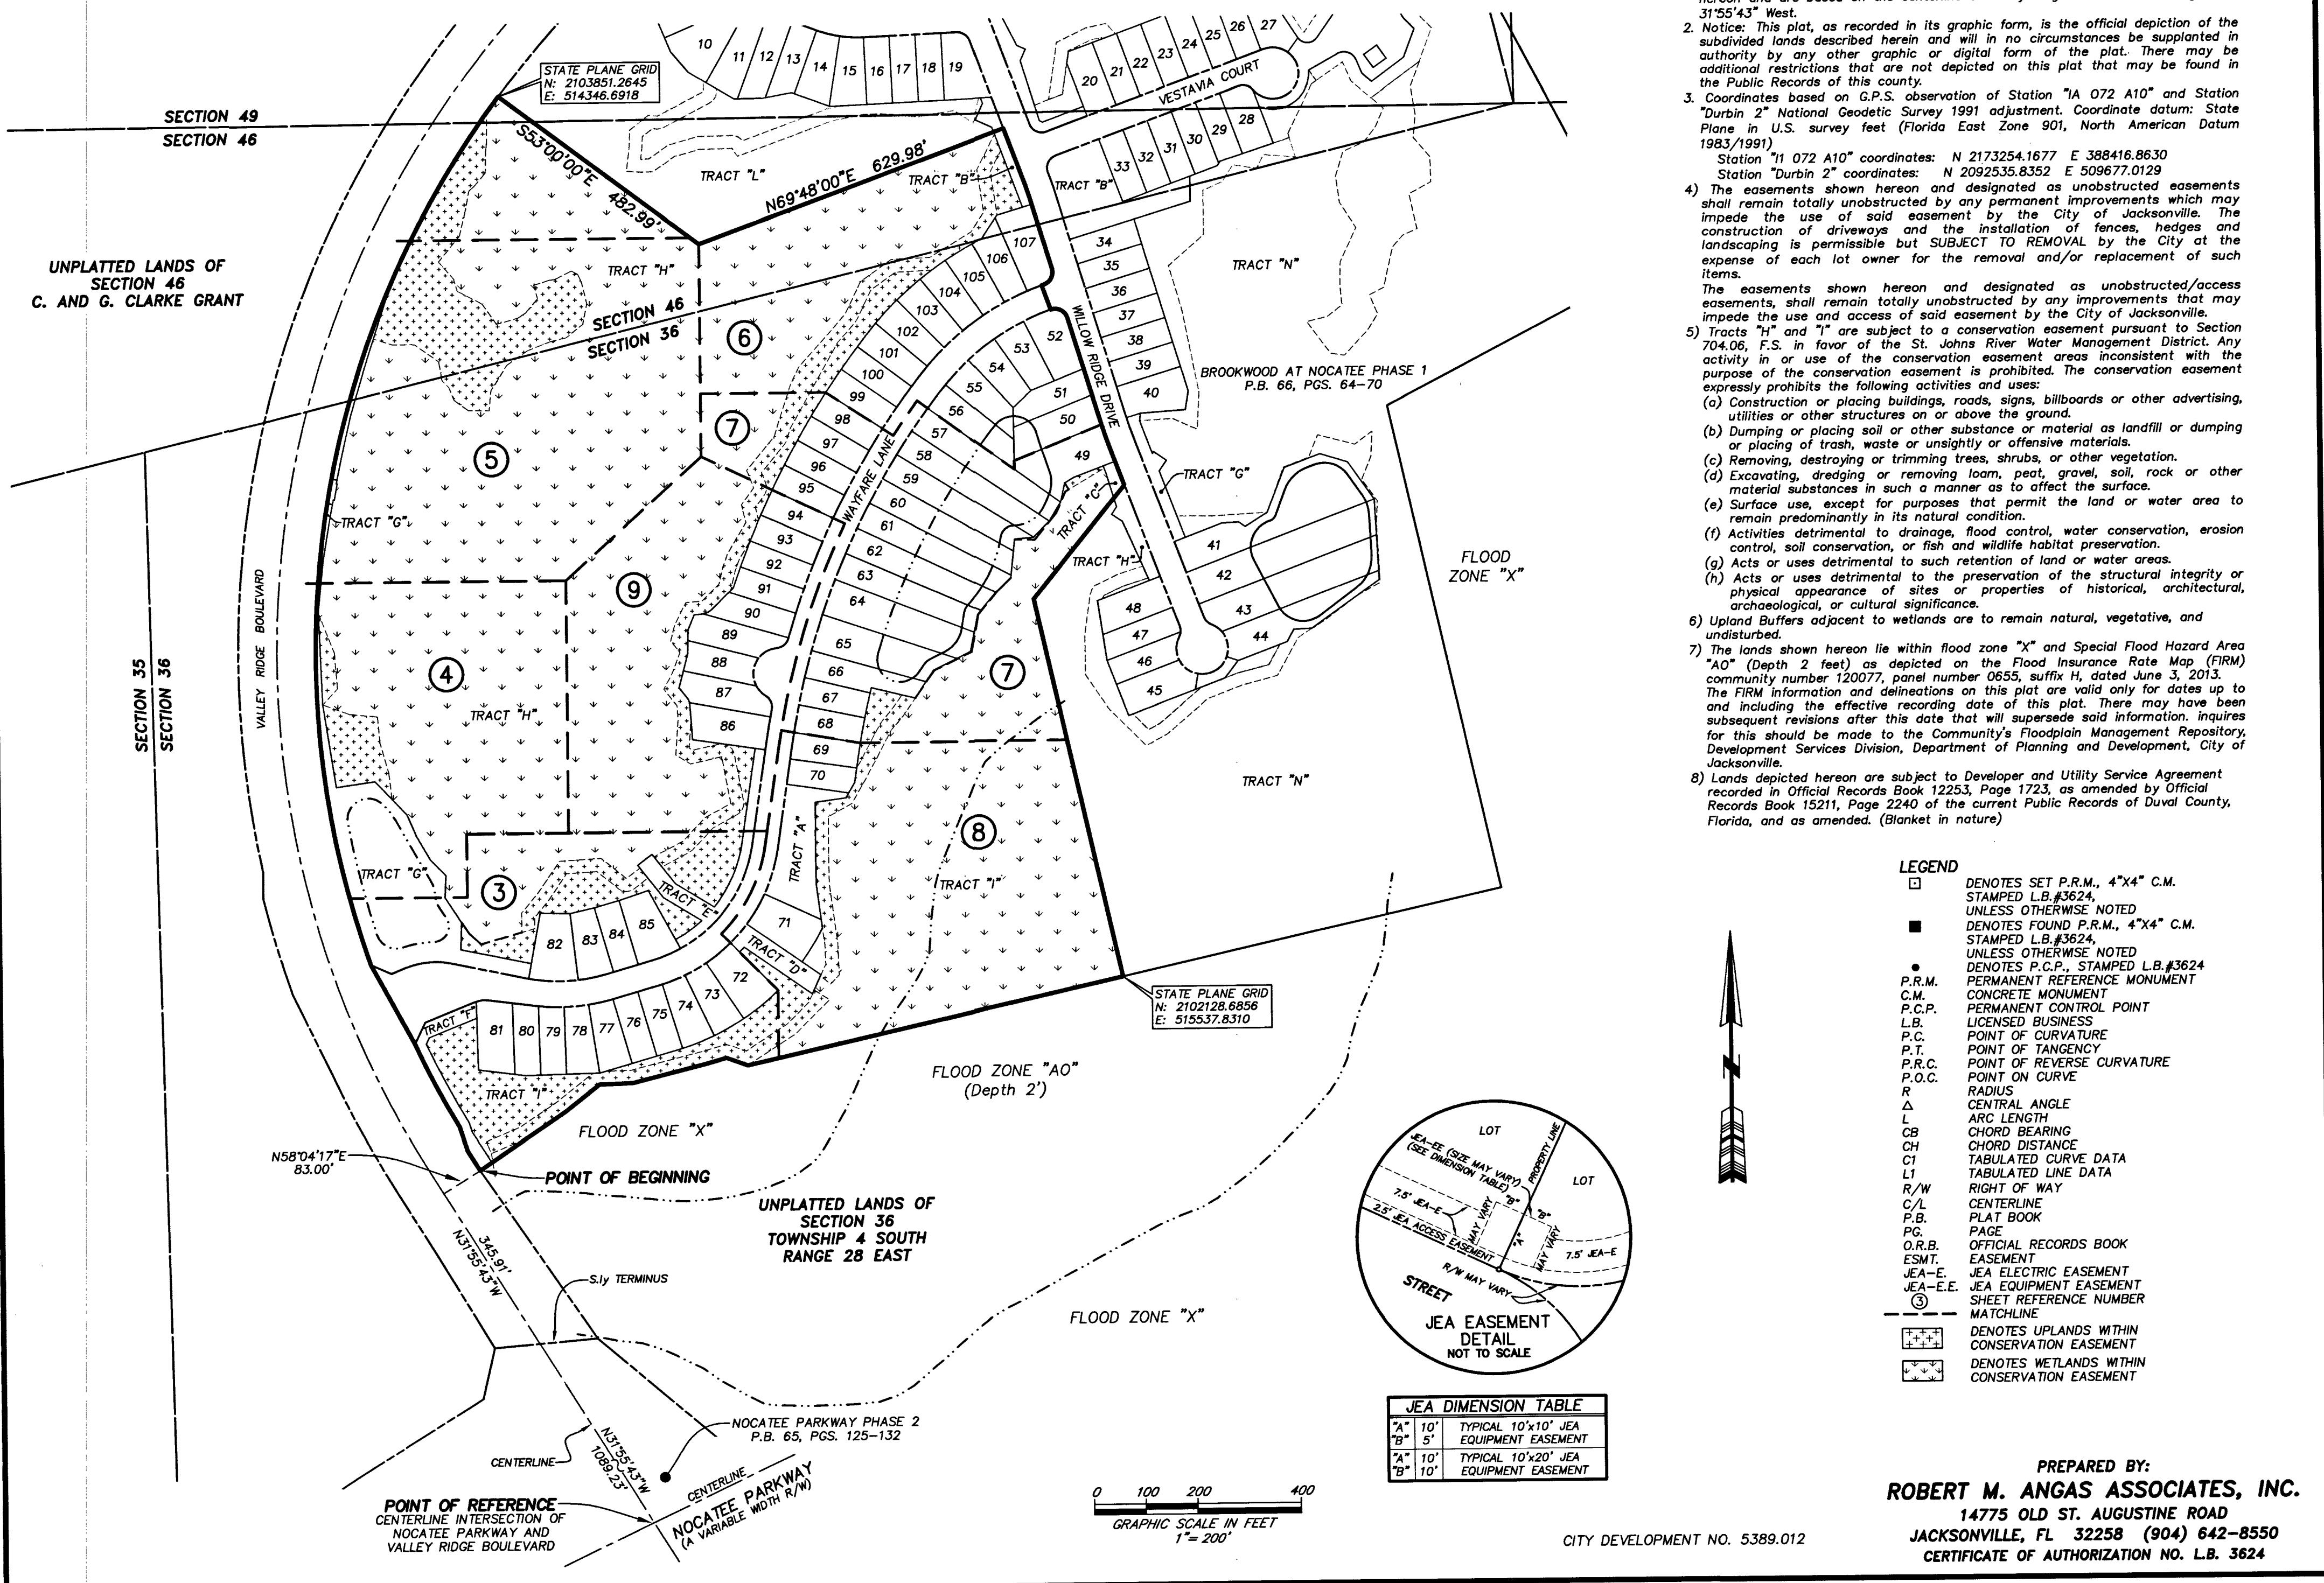


Brookwood at Nocatee Phase 2

A PORTION OF SECTION 36, TOGETHER WITH A PORTION OF SECTION 46 OF THE C. AND G. CLARKE GRANT AND A PORTION OF SECTION 49 OF THE C. AND G. CLARKE GRANT OR THE P. COCIFACIO GRANT, ALL LYING WITHIN TOWNSHIP 4 SOUTH, RANGE 28 EAST OF THE CITY OF JACKSONVILLE, DUVAL COUNTY, FLORIDA.

PLAT BOOK 66 PAGE 135

SHEET 3 OF 9 SHEETS
SEE SHEET 2 FOR NOTES

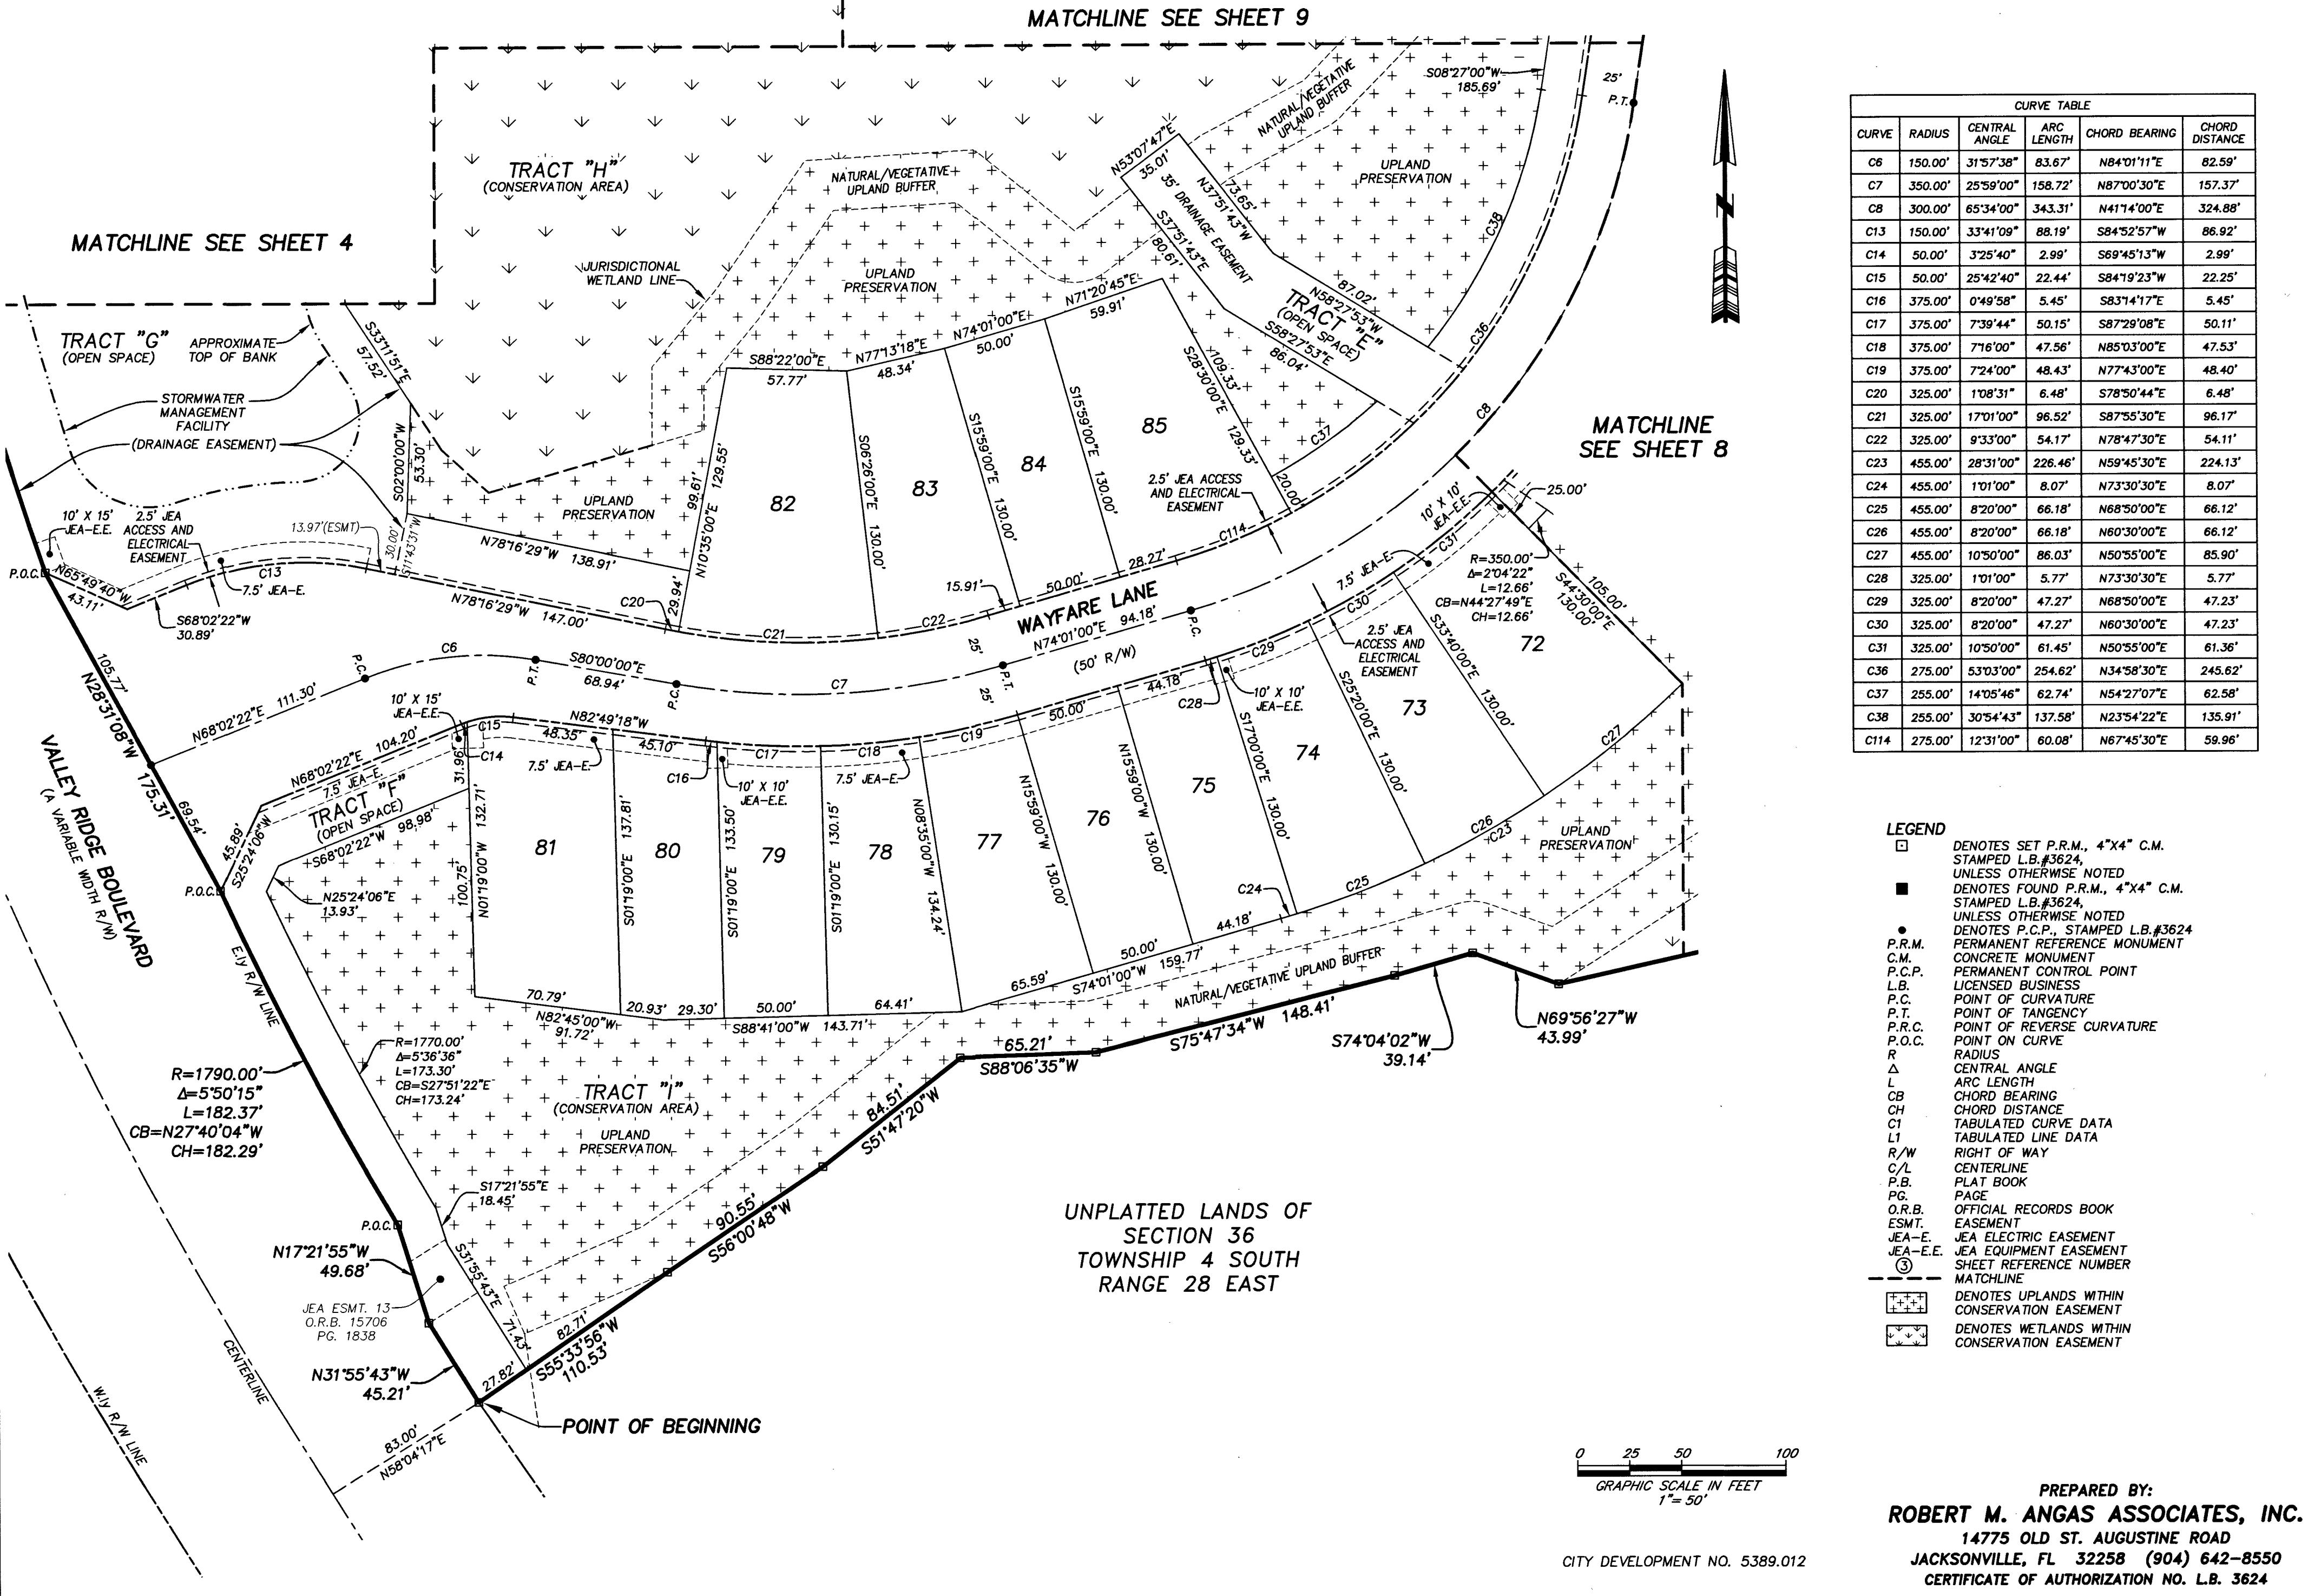

CURVE TABLE					
CURVE	RADIUS	CENTRAL ANGLE	ARC LENGTH	CHORD BEARING	CHORD DISTANCE
C6	150.00'	315°38"	83.67'	N84°01'11"E	82.59'
C7	350.00'	255°9'00"	158.72'	N87°00'30"E	157.37'
C8	300.00'	65°34'00"	343.31'	N41°14'00"E	324.88'
C13	150.00'	33°41'09"	88.19'	S84°32'57"W	86.92'
C14	50.00'	32°54'40"	2.99'	S69°45'13"W	2.99'
C15	50.00'	25°42'40"	22.44'	S84°19'23"W	22.25'
C16	375.00'	0°49'58"	5.45'	S83°41'17"E	5.45'
C17	375.00'	73°9'44"	50.15'	S87°29'08"E	50.11'
C18	375.00'	71°6'00"	47.56'	N85°03'00"E	47.53'
C19	375.00'	72°4'00"	48.43'	N77°43'00"E	48.40'
C20	325.00'	10°6'31"	6.48'	S78°50'44"E	6.48'
C21	325.00'	17°0'100"	96.52'	S87°55'30"E	96.17'
C22	325.00'	9°3'00"	54.17'	N78°47'30"E	54.11'
C23	455.00'	28°31'00"	226.46'	N59°45'30"E	224.13'
C24	455.00'	10°1'00"	8.07'	N73°30'30"E	8.07'
C25	455.00'	82°0'00"	66.18'	N68°30'00"E	66.12'
C26	455.00'	82°0'00"	66.18'	N60°30'00"E	66.12'
C27	455.00'	10°30'00"	86.03'	N50°35'00"E	85.90'
C28	325.00'	10°1'00"	5.77'	N73°30'30"E	5.77'
C29	325.00'	82°0'00"	47.27'	N68°30'00"E	47.23'
C30	325.00'	82°0'00"	47.27'	N60°30'00"E	47.23'
C31	325.00'	10°50'00"	61.45'	N50°55'00"E	61.36'
C36	275.00'	53°03'00"	254.62'	N34°58'30"E	245.62'
C37	255.00'	14°05'46"	62.74'	N54°27'07"E	62.58'
C38	255.00'	30°54'43"	137.58'	N23°34'22"E	135.91'
C114	275.00'	12°31'00"	60.08'	N67°45'30"E	59.96'

- LEGEND**
- DENOTES SET P.R.M., 4"X4" C.M.
STAMPED L.B.#3624,
UNLESS OTHERWISE NOTED
 - DENOTES FOUND P.R.M., 4"X4" C.M.
STAMPED L.B.#3624,
UNLESS OTHERWISE NOTED
 - DENOTES P.C.P. STAMPED L.B.#3624
 - P.R.M. PERMANENT REFERENCE MONUMENT
 - C.M. CONCRETE MONUMENT
 - P.C.P. PERMANENT CONTROL POINT
 - L.B. LICENSED BUSINESS
 - P.C. POINT OF CURVATURE
 - P.T.C. POINT OF TANGENCY
 - P.R.C. POINT OF REVERSE CURVATURE
 - P.O.C. POINT ON CURVE
 - R RADIUS
 - Δ CENTRAL ANGLE
 - ARC LENGTH
 - CB CHORD BEARING
 - CH CHORD DISTANCE
 - CI TABULATED CURVE DATA
 - L1 TABULATED LINE DATA
 - R/W RIGHT OF WAY
 - C/L CENTERLINE
 - P.B. PLAT BOOK
 - PG. PAGE
 - O.R.B. OFFICIAL RECORDS BOOK
 - EASEMENT
 - JEA-E. JEA ELECTRIC EASEMENT
 - JEA-E.E. JEA ELECTRONIC EASEMENT
 - () SHEET NUMBER / MATCHLINE NUMBER
 - DENOTES UPLANDS WITHIN CONSERVATION EASEMENT
 - DENOTES WETLANDS WITHIN CONSERVATION EASEMENT

Brookwood at Nocatee Phase 2


A PORTION OF SECTION 36, TOGETHER WITH A PORTION OF SECTION 46 OF THE C. AND G. CLARKE GRANT AND A PORTION OF SECTION 49 OF THE C. AND G. CLARKE GRANT OR THE P. COCIFACIO GRANT, ALL LYING WITHIN TOWNSHIP 4 SOUTH, RANGE 28 EAST OF THE CITY OF JACKSONVILLE, DUVAL COUNTY, FLORIDA.

PLAT BOOK 66 PAGE 136

SHEET 4 OF 9 SHEETS

SEE SHEET 2 FOR NOTES

0 25 50 100
GRAPHIC SCALE IN FEET
1" = 50'

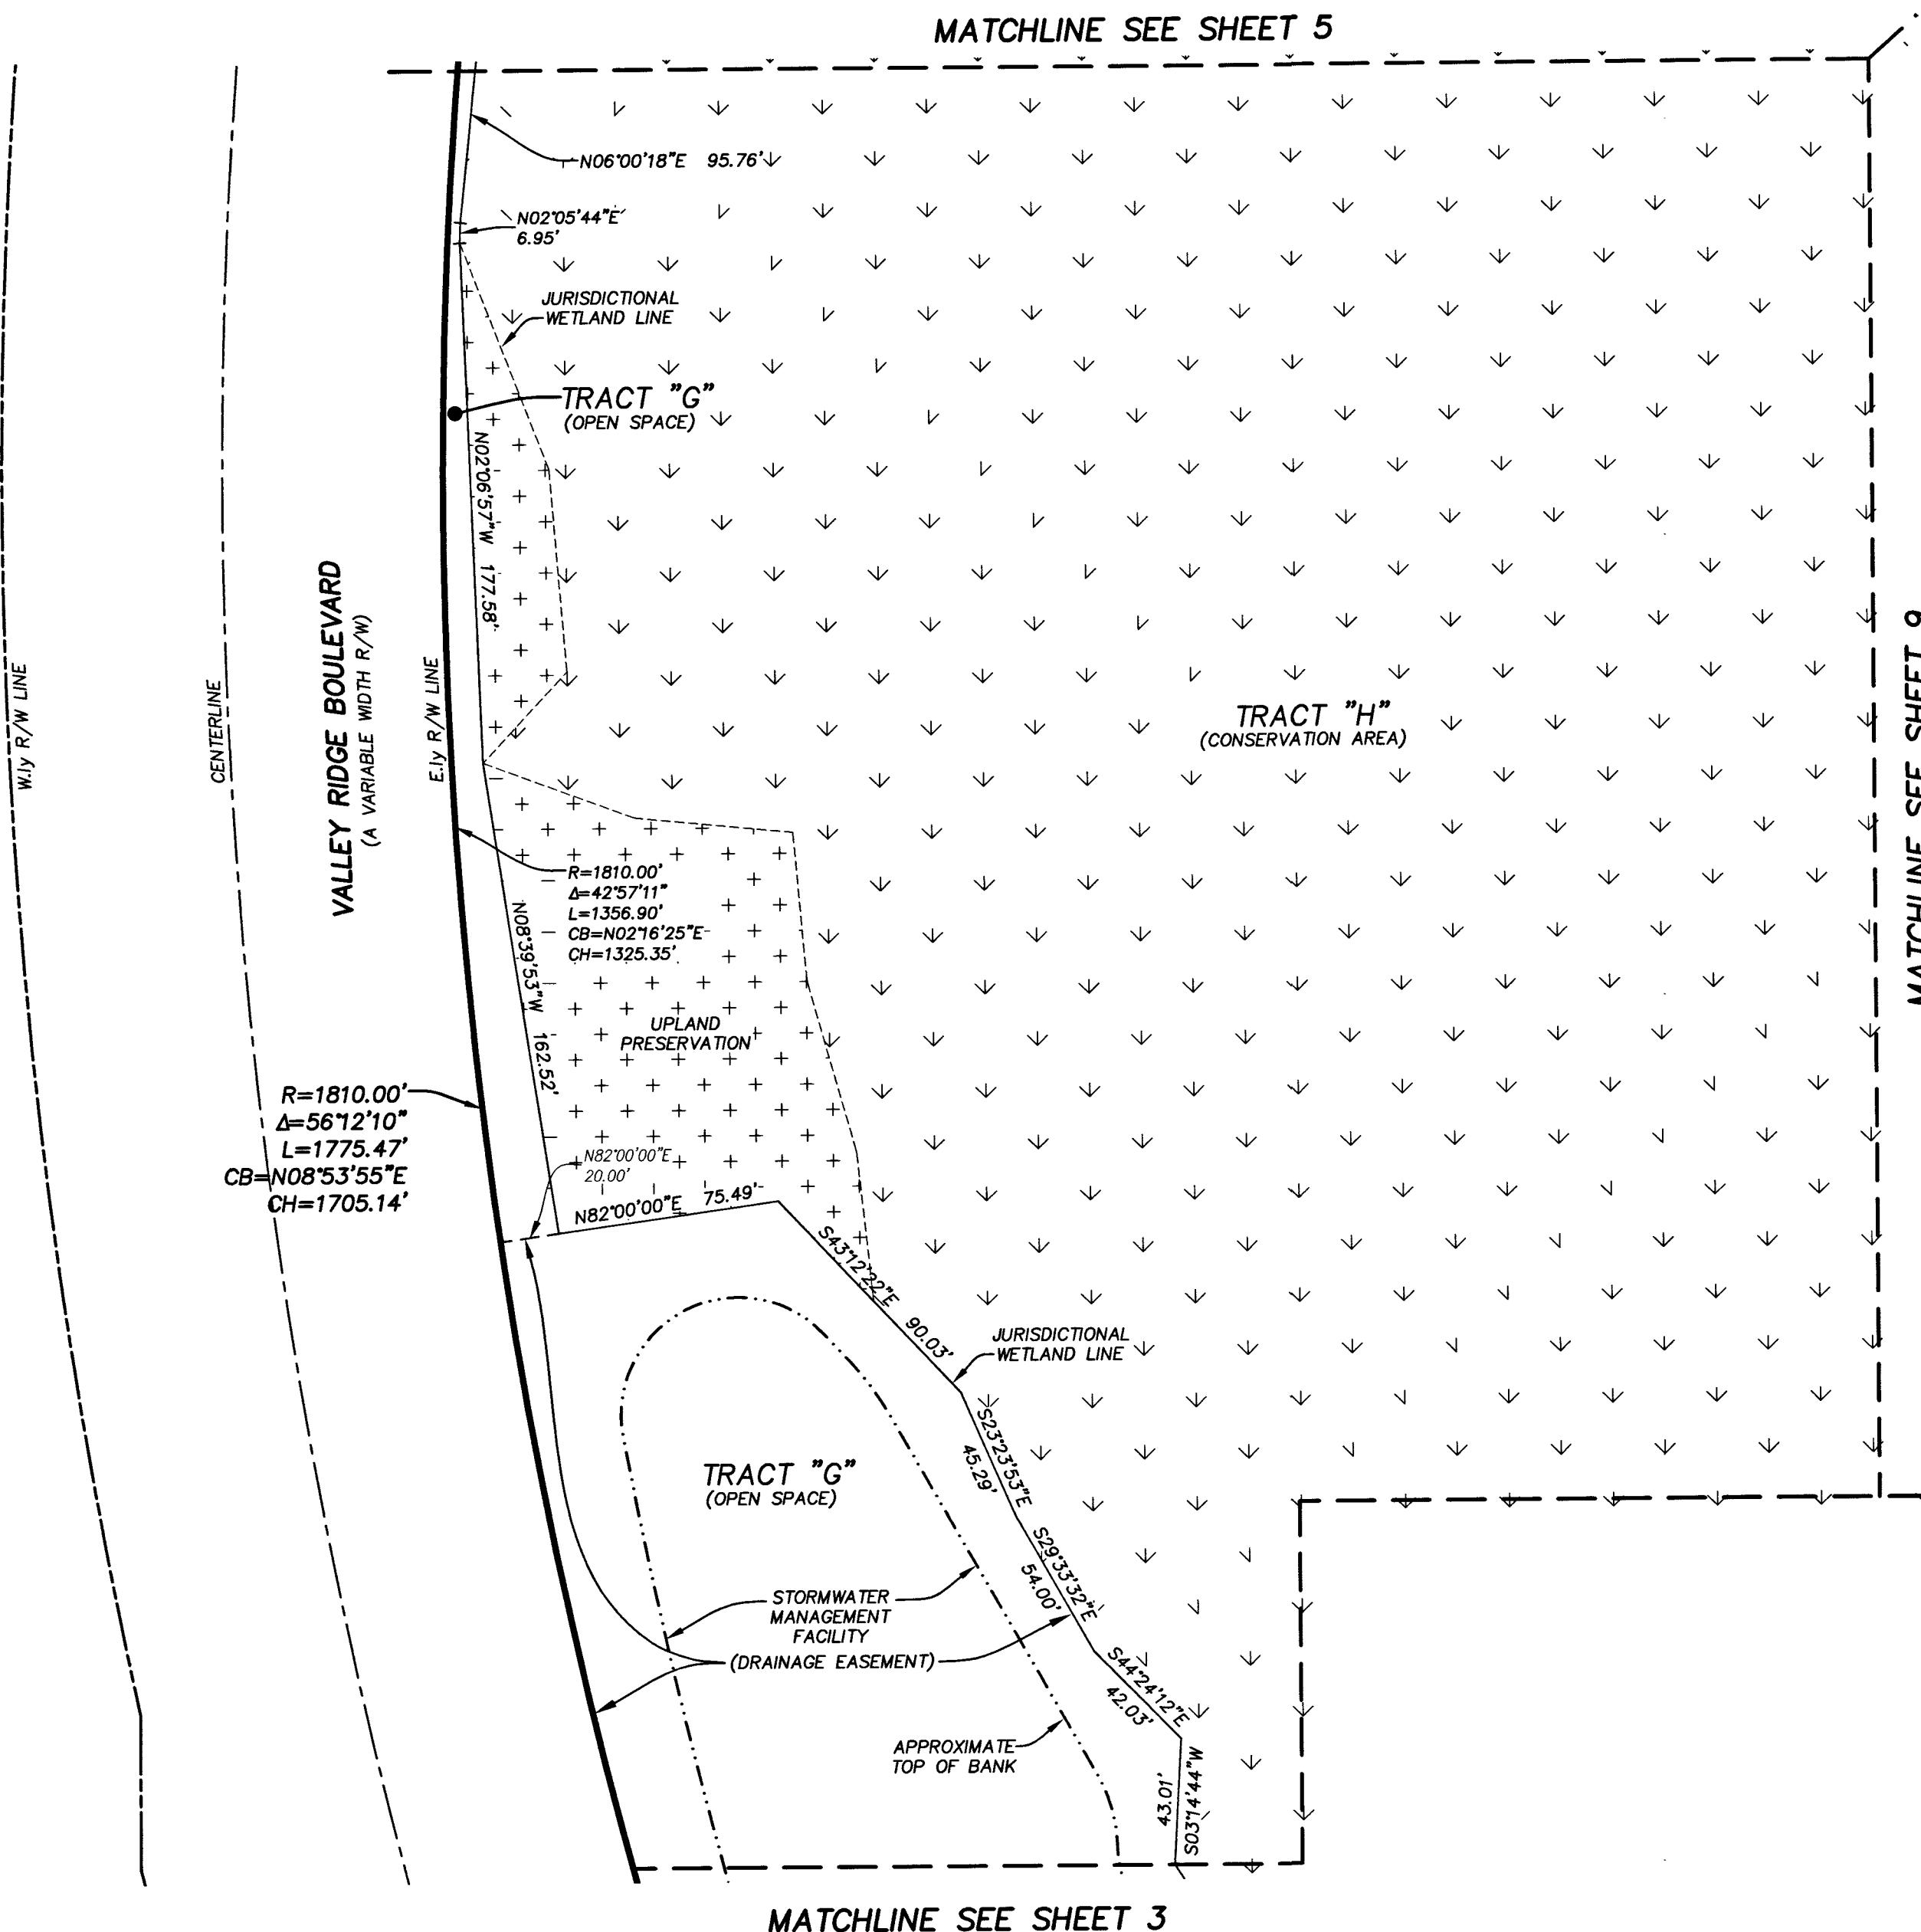

Brookwood at Nocatee Phase 2

A PORTION OF SECTION 36, TOGETHER WITH A PORTION OF SECTION 46 OF THE C. AND G. CLARKE GRANT AND A PORTION OF SECTION 49 OF THE C. AND G. CLARKE GRANT OR THE P. COCIFACIO GRANT, ALL LYING WITHIN TOWNSHIP 4 SOUTH, RANGE 28 EAST OF THE CITY OF JACKSONVILLE, DUVAL COUNTY, FLORIDA.

PLAT BOOK 66 PAGE 157

SHEET 5 OF 9 SHEETS
SEE SHEET 2 FOR NOTES

0 25 50 100
GRAPHIC SCALE IN FEET
1" = 50'



MATCHLINE SEE SHEET 2

UNPLATTED LANDS OF
SECTION 46
C. AND G.
CLARKE GRANT

VALLY RIDGE BOULEVARD
(A VARIABLE WIDTH R/W)

R=1810.00'
 Δ =56°42'10"
CB=N08°53'55"E
CH=1705.14'

R=1810.00'
 Δ =23°57'11"
L=1356.90'
CB=N021°16'25"E
CH=1325.35'

R=1810.00'
 Δ =13°14'59"
L=418.57'
CB=N30°22'30"E
CH=417.64'

R=1810.00'
 Δ =10°00'18"
L=95.76'
CB=N06°00'18"E
CH=95.64'

DRNG. ESMT. 8
O.R.B. 15708
PG. 1007

MATCHLINE SEE SHEET 4

TRACT "H"
(CONSERVATION AREA)

TRACT "G"
(OPEN SPACE)

SECTION 36
SECTION 46

NW R/W LINE
CENTERLINE
Ely R/W LINE
NW 35°22'E 95.50'
NW 35°22'E 95.48'
NW 35°22'E 95.45'
NW 35°22'E 95.43'
Brookwood at Nocatee Phase 2

BROOKWOOD AT ROSEMARY
A PORTION OF SECTION 36, TOGETHER WITH A PORTION OF SECTION 46 OF THE C. AND G. CLARKE GRANT AND A
PORTION OF SECTION 49 OF THE C. AND G. CLARKE GRANT OR THE P. COCIFACIO GRANT, ALL LYING WITHIN
TOWNSHIP 4 SOUTH, RANGE 28 EAST OF THE CITY OF JACKSONVILLE, DUVAL COUNTY, FLORIDA.

**BROOKWOOD AT NOCATEE PHASE 1
P.B. 66, PGS. 64-70**

MATCHLINE SEE SHEET

**PREPARED BY:
ROBERT M. ANGAS ASSOCIATES, INC.
14775 OLD ST. AUGUSTINE ROAD
JACKSONVILLE, FL 32258 (904) 642-8550
CERTIFICATE OF AUTHORIZATION NO. L.B. 3624**

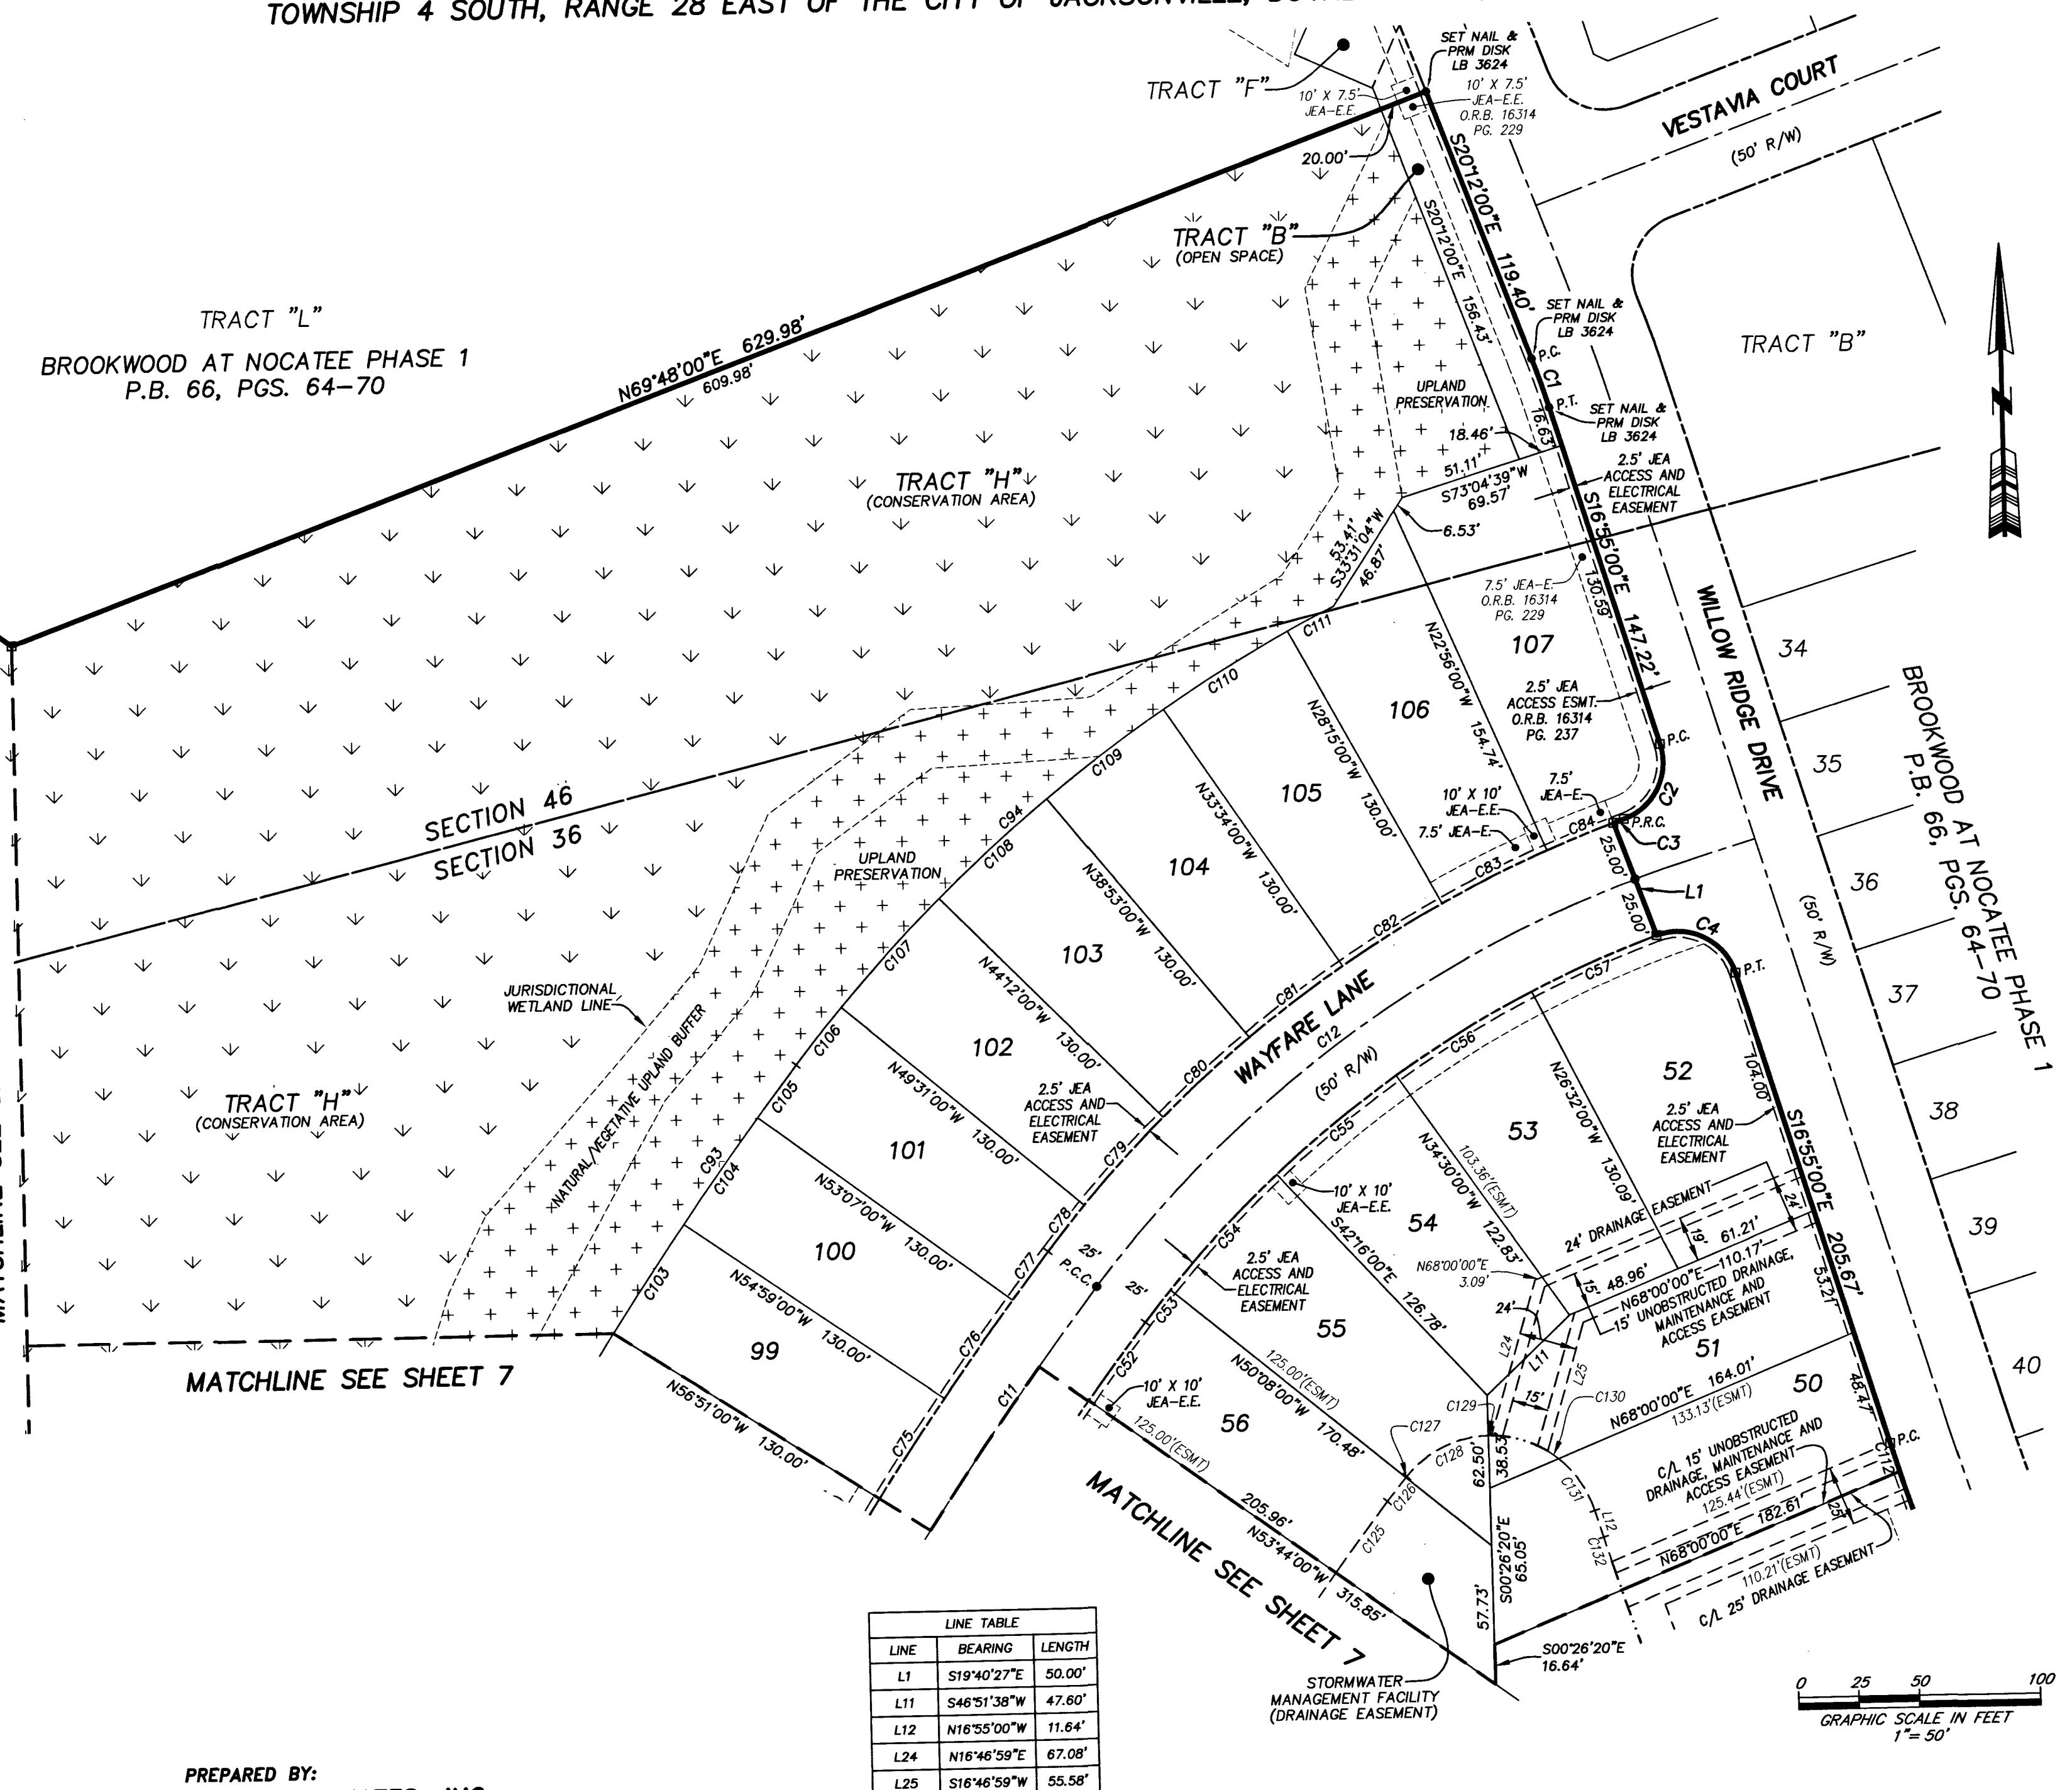

PLAT BOOK 66 PAGE 138

SHEET 6 OF 9 SHEETS

SEE SHEET 2 FOR NOTES

CURVE TABLE					
CURVE	RADIUS	CENTRAL ANGLE	ARC LENGTH	CHORD BEARING	CHORD DISTANCE
C1	375.00'	317°00"	21.49'	S18°33'30"E	21.49'
C2	25.00'	87°44'39"	38.29'	S26°57'20"W	34.65'
C3	525.00'	0°30'06"	4.60'	S70°34'36"W	4.60'
C4	25.00'	92°45'27"	40.47'	S63°17'43"E	36.20'
C11	1500.00'	24°10'49"	633.04'	N25°43'59"E	628.35'
C12	500.00'	32°30'10"	283.64'	N54°04'28"E	279.85'
C52	1475.00'	1°33'23"	40.07'	S37°02'42"W	40.07'
C53	475.00'	2°02'37"	16.94'	S38°50'42"W	16.94'
C54	475.00'	7°52'00"	65.22'	S43°48'00"W	65.17'
C55	475.00'	7°46'00"	64.39'	S51°37'00"W	64.34'
C56	475.00'	7°58'00"	66.05'	S59°29'00"W	65.99'
C57	475.00'	6°51'33"	56.86'	S66°53'47"W	56.83'
C75	1525.00'	1°52'00"	49.68'	S34°05'00"W	49.68'
C76	1525.00'	1°52'00"	49.68'	S35°57'00"W	49.68'
C77	1525.00'	0°56'23"	25.02'	S37°21'12"W	25.01'
C78	525.00'	2°39'37"	24.37'	S39°09'12"W	24.37'
C79	525.00'	5°19'00"	48.72'	S43°08'30"W	48.70'
C80	525.00'	5°19'00"	48.72'	S48°27'30"W	48.70'
C81	525.00'	5°19'00"	48.72'	S53°46'30"W	48.70'
C82	525.00'	5°19'00"	48.72'	S59°05'30"W	48.70'
C83	525.00'	5°19'00"	48.72'	S64°24'30"W	48.70'
C84	525.00'	3°45'39"	34.46'	S68°56'50"W	34.45'
C94	655.00'	25°49'27"	295.22'	S50°44'07"W	292.73'
C103	1655.00'	1°52'00"	53.92'	S34°05'00"W	53.92'
C104	1655.00'	1°52'00"	53.92'	S35°57'00"W	53.92'
C105	1655.00'	0°56'23"	27.15'	S37°21'12"W	27.15'
C106	655.00'	2°39'37"	30.41'	S39°09'12"W	30.41'
C107	655.00'	5°19'00"	60.78'	S43°08'30"W	60.76'
C108	655.00'	5°19'00"	60.78'	S48°27'30"W	60.76'
C109	655.00'	5°19'00"	60.78'	S53°46'30"W	60.76'
C110	655.00'	5°19'00"	60.78'	S59°05'30"W	60.76'
C111	655.00'	1°53'51"	21.69'	S62°41'55"W	21.69'
C112	1025.00'	0°41'08"	12.27'	S17°15'34"E	12.27'
C125	1350.00'	1°33'23"	36.67'	S37°02'42"W	36.67'
C126	350.00'	2°02'37"	12.48'	S38°50'42"W	12.48'
C127	350.00'	0°05'49"	0.59'	S39°54'55"W	0.59'
C128	45.00'	49°38'32"	38.99'	S64°47'05"W	37.78'
C129	45.00'	1°42'39"	1.34'	N89°32'19"W	1.34'
C130	45.00'	7°02'19"	5.53'	N54°13'54"W	5.52'
C131	45.00'	33°47'44"	26.54'	N33°48'52"W	26.16'
C132	1150.00'	0°32'24"	10.84'	S17°11'12"E	10.84'

- | | |
|---|--|
| <input type="checkbox"/> | DENOTES SET P.R.M., 4"X4" C.M.
STAMPED L.B.#3624,
UNLESS OTHERWISE NOTED |
| <input checked="" type="checkbox"/> | DENOTES FOUND P.R.M., 4"X4" C.M.
STAMPED L.B.#3624,
UNLESS OTHERWISE NOTED |
| ● | DENOTES P.C.P., STAMPED L.B.#3624
PERMANENT REFERENCE MONUMENT |
| P.R.M. | CONCRETE MONUMENT |
| C.M. | PERMANENT CONTROL POINT |
| P.C.P. | LICENSED BUSINESS |
| L.B. | POINT OF CURVATURE |
| P.C. | POINT OF TANGENCY |
| P.T. | POINT OF REVERSE CURVATURE |
| P.R.C. | POINT ON CURVE |
| P.O.C. | RADIUS |
| R | CENTRAL ANGLE |
| Δ | ARC LENGTH |
| L | CHORD BEARING |
| CB | CHORD DISTANCE |
| CH | TABULATED CURVE DATA |
| C1 | TABULATED LINE DATA |
| L1 | RIGHT OF WAY |
| R/W | CENTERLINE |
| C/L | PLAT BOOK |
| P.B. | PAGE |
| PG. | OFFICIAL RECORDS BOOK |
| O.R.B. | EASEMENT |
| ESMT. | JEA-ELECTRIC EASEMENT |
| JEA-E. | JEA EQUIPMENT EASEMENT |
| JEA-E.E. | SHEET REFERENCE NUMBER |
| (3) | MATCHLINE |
|  | DENOTES UPLANDS WITHIN
CONSERVATION EASEMENT |
|  | DENOTES WETLANDS WITHIN
CONSERVATION EASEMENT |


Brookwood at Nocatee Phase 2

A PORTION OF SECTION 36, TOGETHER WITH A PORTION OF SECTION 46 OF THE C. AND G. CLARKE GRANT AND A PORTION OF SECTION 49 OF THE C. AND G. CLARKE GRANT OR THE P. COCIFACIO GRANT, ALL LYING WITHIN TOWNSHIP 4 SOUTH, RANGE 28 EAST OF THE CITY OF JACKSONVILLE, DUVAL COUNTY, FLORIDA.

PLAT BOOK 66 PAGE 139

SHEET 7 OF 9 SHEETS

SEE SHEET 2 FOR NOTES

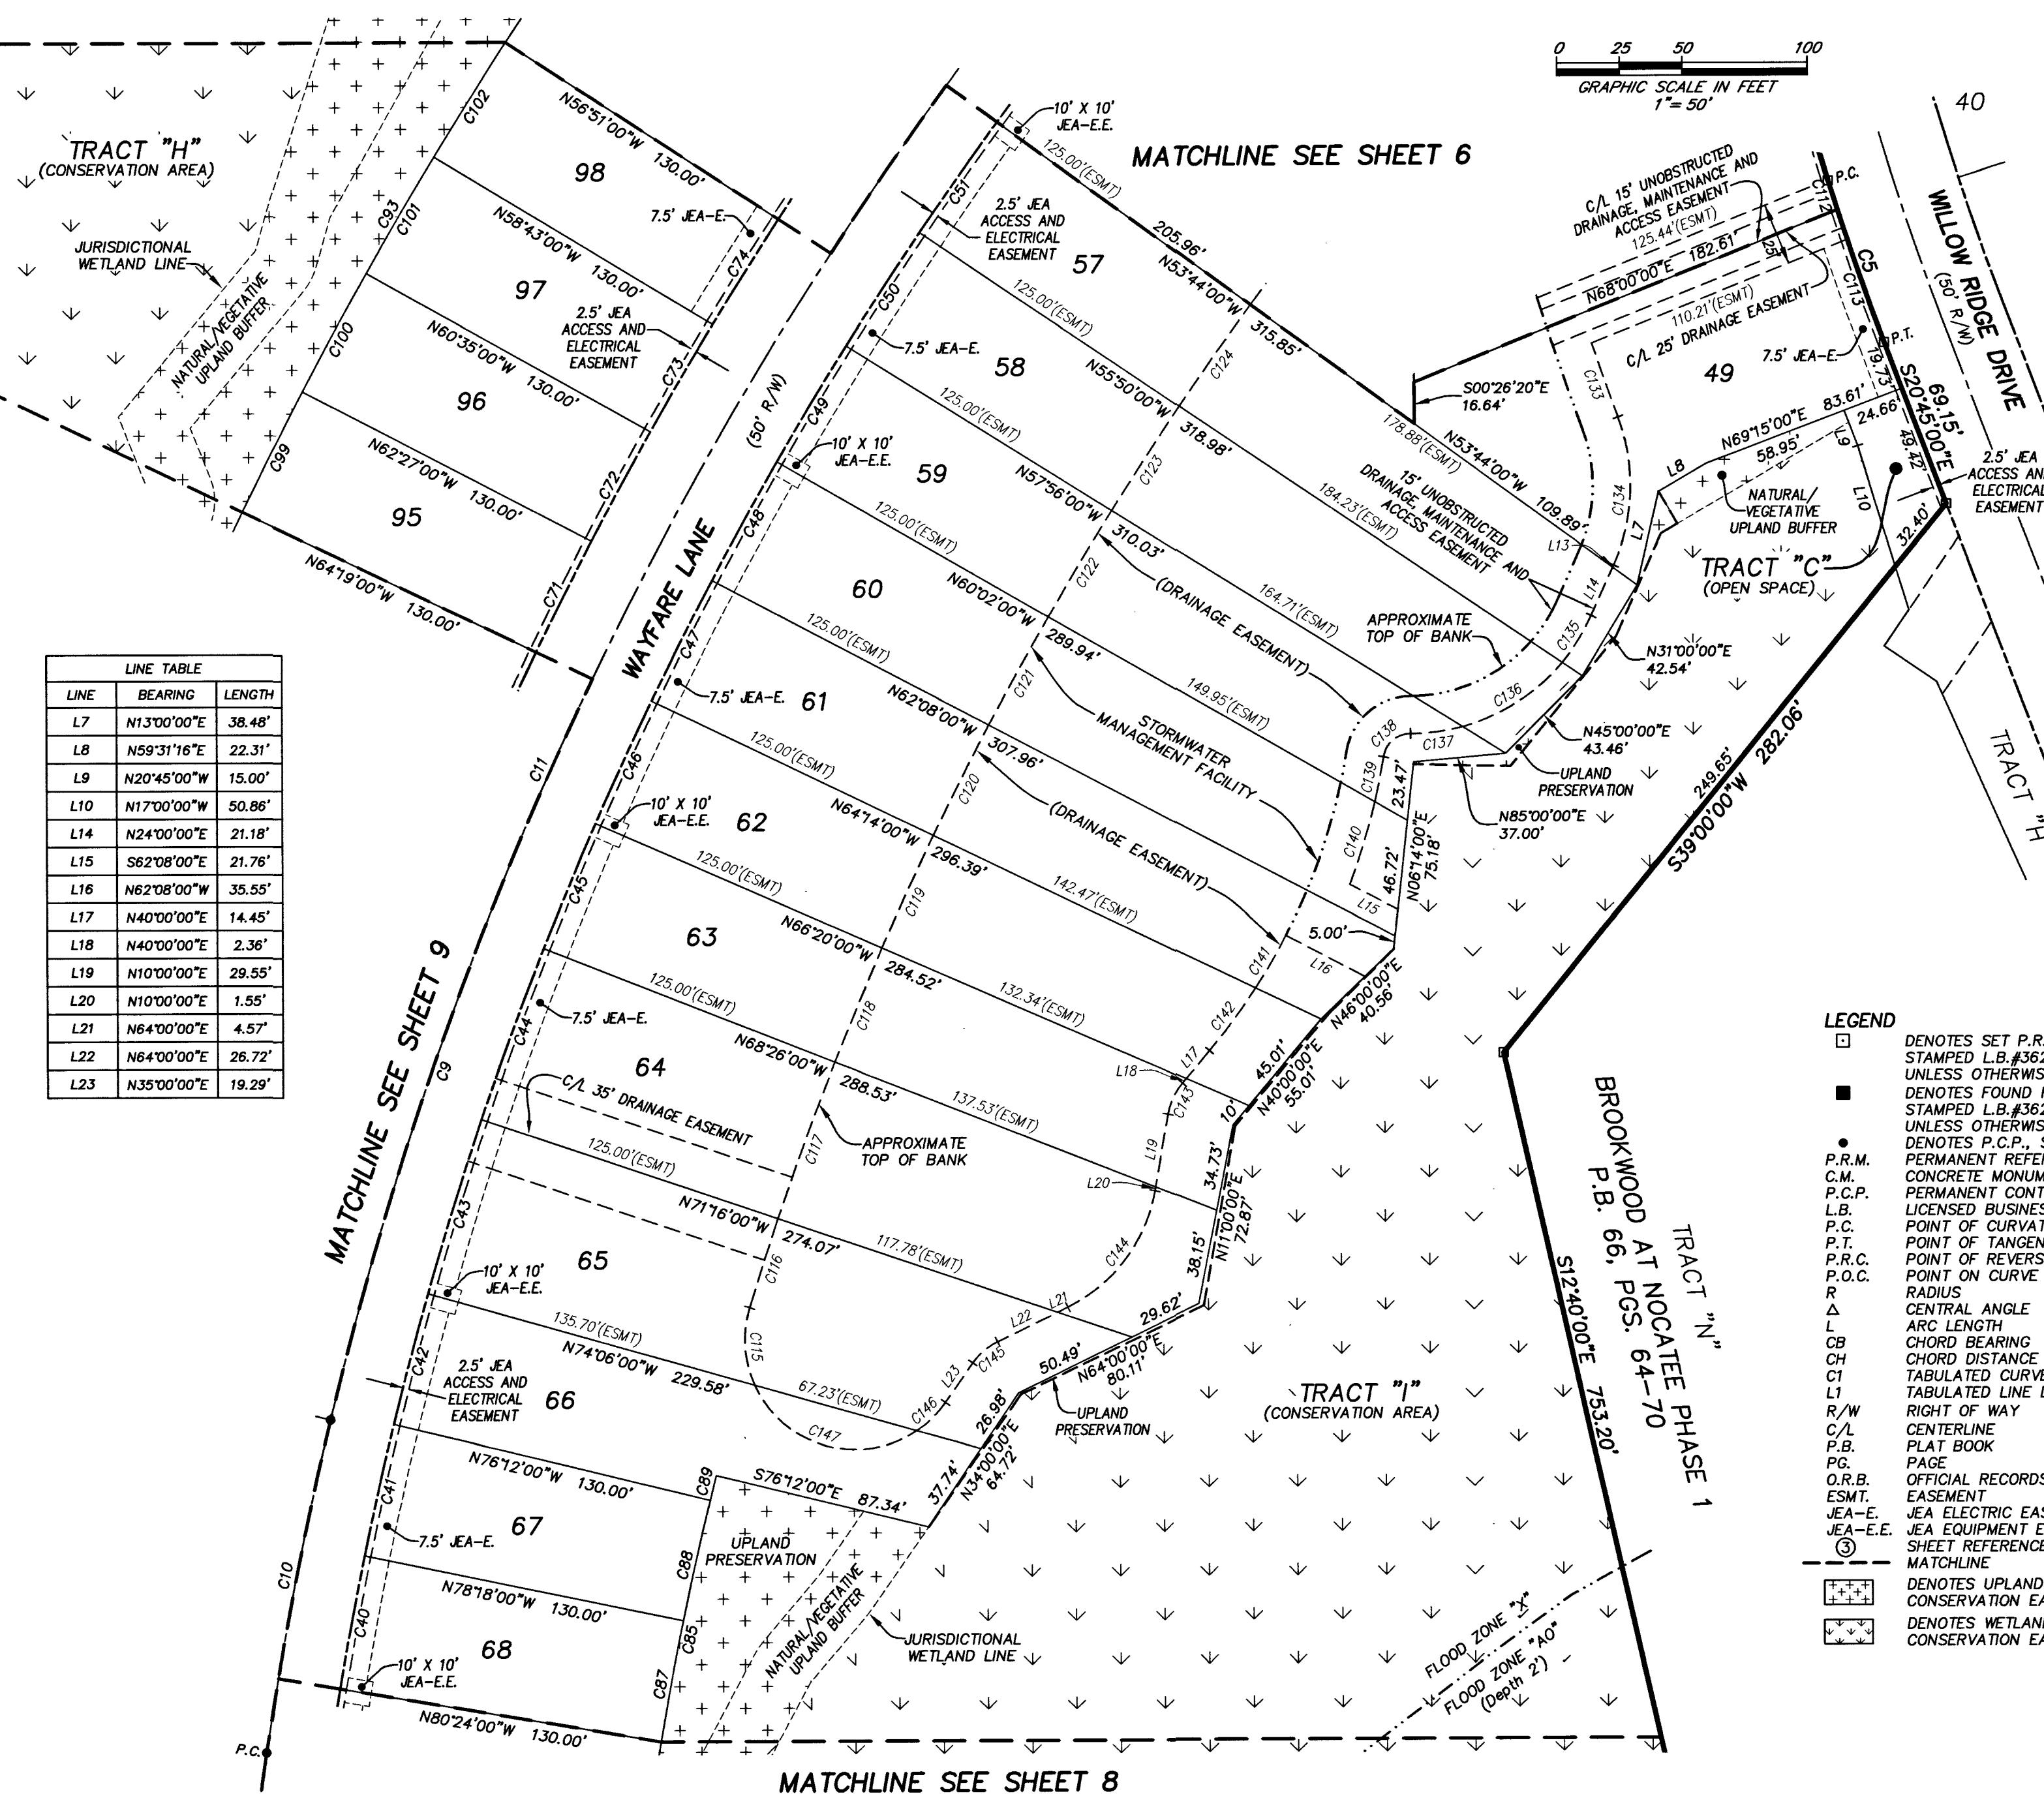

PREPARED BY:
ROBERT M. ANGAS ASSOCIATES, INC.
14775 OLD ST. AUGUSTINE ROAD
JACKSONVILLE, FL 32258 (904) 642-8550
CERTIFICATE OF AUTHORIZATION NO. LB. 3624

CITY DEVELOPMENT NO. 5389.012

14775 OLD ST. AUGUSTINE ROAD

JACKSONVILLE, FL 32258 (904) 642-8550

CERTIFICATE OF AUTHORIZATION NO. LB. 3624

CURVE TABLE				
CURVE	RADIUS	CENTRAL ANGLE	ARC LENGTH	CHORD BEARING
C5	1025.00'	3°50'00"	68.58'	S18°50'00"E 68.56'
C9	1500.00'	29°22'23"	768.99'	N23°09'12"E 760.59'
C10	1500.00'	57°34'	135.95'	N11°02'47"E 135.90'
C11	1500.00'	24°10'49"	63.304'	N25°43'59"E 628.35'
C40	1475.00'	20°06'00"	54.06'	S10°39'00"W 54.06'
C41	1475.00'	20°06'00"	54.06'	S12°45'00"W 54.06'
C42	1475.00'	20°06'00"	54.06'	S14°51'00"W 54.06'
C43	1475.00'	25°00'00"	72.94'	S17°19'00"W 72.93'
C44	1475.00'	25°00'00"	72.94'	S20°08'00"W 72.93'
C45	1475.00'	20°06'00"	54.06'	S22°37'00"W 54.06'
C46	1475.00'	20°06'00"	54.06'	S24°43'00"W 54.06'
C47	1475.00'	20°06'00"	54.06'	S26°49'00"W 54.06'
C48	1475.00'	20°06'00"	54.06'	S28°55'00"W 54.06'
C49	1475.00'	20°06'00"	54.06'	S31°01'00"W 54.06'
C50	1475.00'	20°06'00"	54.06'	S33°07'00"W 54.06'
C51	1475.00'	20°06'00"	54.06'	S35°13'00"W 54.06'
C71	1525.00'	1°52'00"	49.68'	S26°37'00"W 49.68'
C72	1525.00'	1°52'00"	49.68'	S28°29'00"W 49.68'
C73	1525.00'	1°52'00"	49.68'	S30°21'00"W 49.68'
C74	1525.00'	1°52'00"	49.68'	S32°13'00"W 49.68'
C81	1345.00'	5°47'07"	135.81'	S11°20'34"E 135.75'
C87	1345.00'	20°06'00"	49.30'	S10°39'00"W 49.29'
C88	1345.00'	20°06'00"	49.30'	S12°45'00"W 49.29'
C89	1345.00'	0°26'07"	10.22'	S14°01'04"E 10.22'
C93	1655.00'	19°13'21"	555.25'	S28°12'43"W 552.65'
C98	1655.00'	1°52'00"	53.92'	S26°37'00"W 53.92'
C100	1655.00'	1°52'00"	53.92'	S28°29'00"W 53.92'
C101	1655.00'	1°52'00"	53.92'	S30°21'00"W 53.92'
C102	1655.00'	1°52'00"	53.92'	S32°13'00"W 53.92'
C112	1025.00'	1°41'08"	12.27'	S17°15'34"E 12.27'
C113	1025.00'	3°08'52"	56.31'	S19°10'34"E 56.30'
C115	44.00'	4°26'02"	31.82'	S03°34'46"E 31.13'
C116	1350.00'	1°35'18"	37.41'	S17°56'22"W 37.41'
C117	1350.00'	2°50'00"	66.76'	S20°09'00"W 66.75'
C118	1350.00'	20°06'00"	49.48'	S22°37'00"W 49.48'
C119	1350.00'	20°06'00"	49.48'	S24°43'00"W 49.48'
C120	1350.00'	20°06'00"	49.48'	S26°49'00"W 49.48'
C121	1350.00'	20°06'00"	49.48'	S28°55'00"W 49.48'
C122	1350.00'	20°06'00"	49.48'	S30°07'00"W 49.48'
C123	1350.00'	20°06'00"	49.48'	S32°23'00"W 49.48'
C124	1350.00'	20°06'00"	49.48'	S33°13'00"W 49.48'
C133	1135.00'	1°34'41"	31.26'	N19°27'02"E 31.26'
C134	79.00'	44°14'19"	61.00'	N01°52'50"E 59.49'
C135	79.00'	163°45'	22.15'	N32°20'33"E 22.08'
C136	79.00'	34°50'13"	48.03'	N57°29'25"E 47.30'
C137	79.00'	151°11'10"	20.94'	N82°29'54"E 20.88'
C138	11.00'	80°42'26"	15.49'	S49°44'16"W 14.25'
C139	265.00'	35°71"	18.29'	N17°14'00"E 18.28'
C140	265.00'	72°59"	34.61'	N17°04'46"E 34.59'
C141	250.00'	53°34"	24.28'	N30°42'28"E 24.27'
C142	250.00'	70°38"	31.17'	N36°25'41"E 31.15'
C143	26.00'	30°00'00"	13.61'	S25°00'00"W 13.46'
C144	64.00'	54°00'00"	60.32'	N37°00'00"E 58.11'
C145	26.00'	29°00'00"	13.16'	S49°30'00"W 13.02'
C146	44.00'	21°05'17"	16.19'	N45°32'39"E 16.10'
C147	44.00'	99°37'26"	76.51'	S74°06'00"E 67.23'


Brookwood at Nocatee Phase 2

A PORTION OF SECTION 36, TOGETHER WITH A PORTION OF SECTION 46 OF THE C. AND G. CLARKE GRANT AND A PORTION OF SECTION 49 OF THE C. AND G. CLARKE GRANT OR THE P. COCIFACIO GRANT, ALL LYING WITHIN TOWNSHIP 4 SOUTH, RANGE 28 EAST OF THE CITY OF JACKSONVILLE, DUVAL COUNTY, FLORIDA.

PLAT BOOK 66 PAGE 140

SHEET 8 OF 9 SHEE

SEE SHEET 2 FOR NOTES

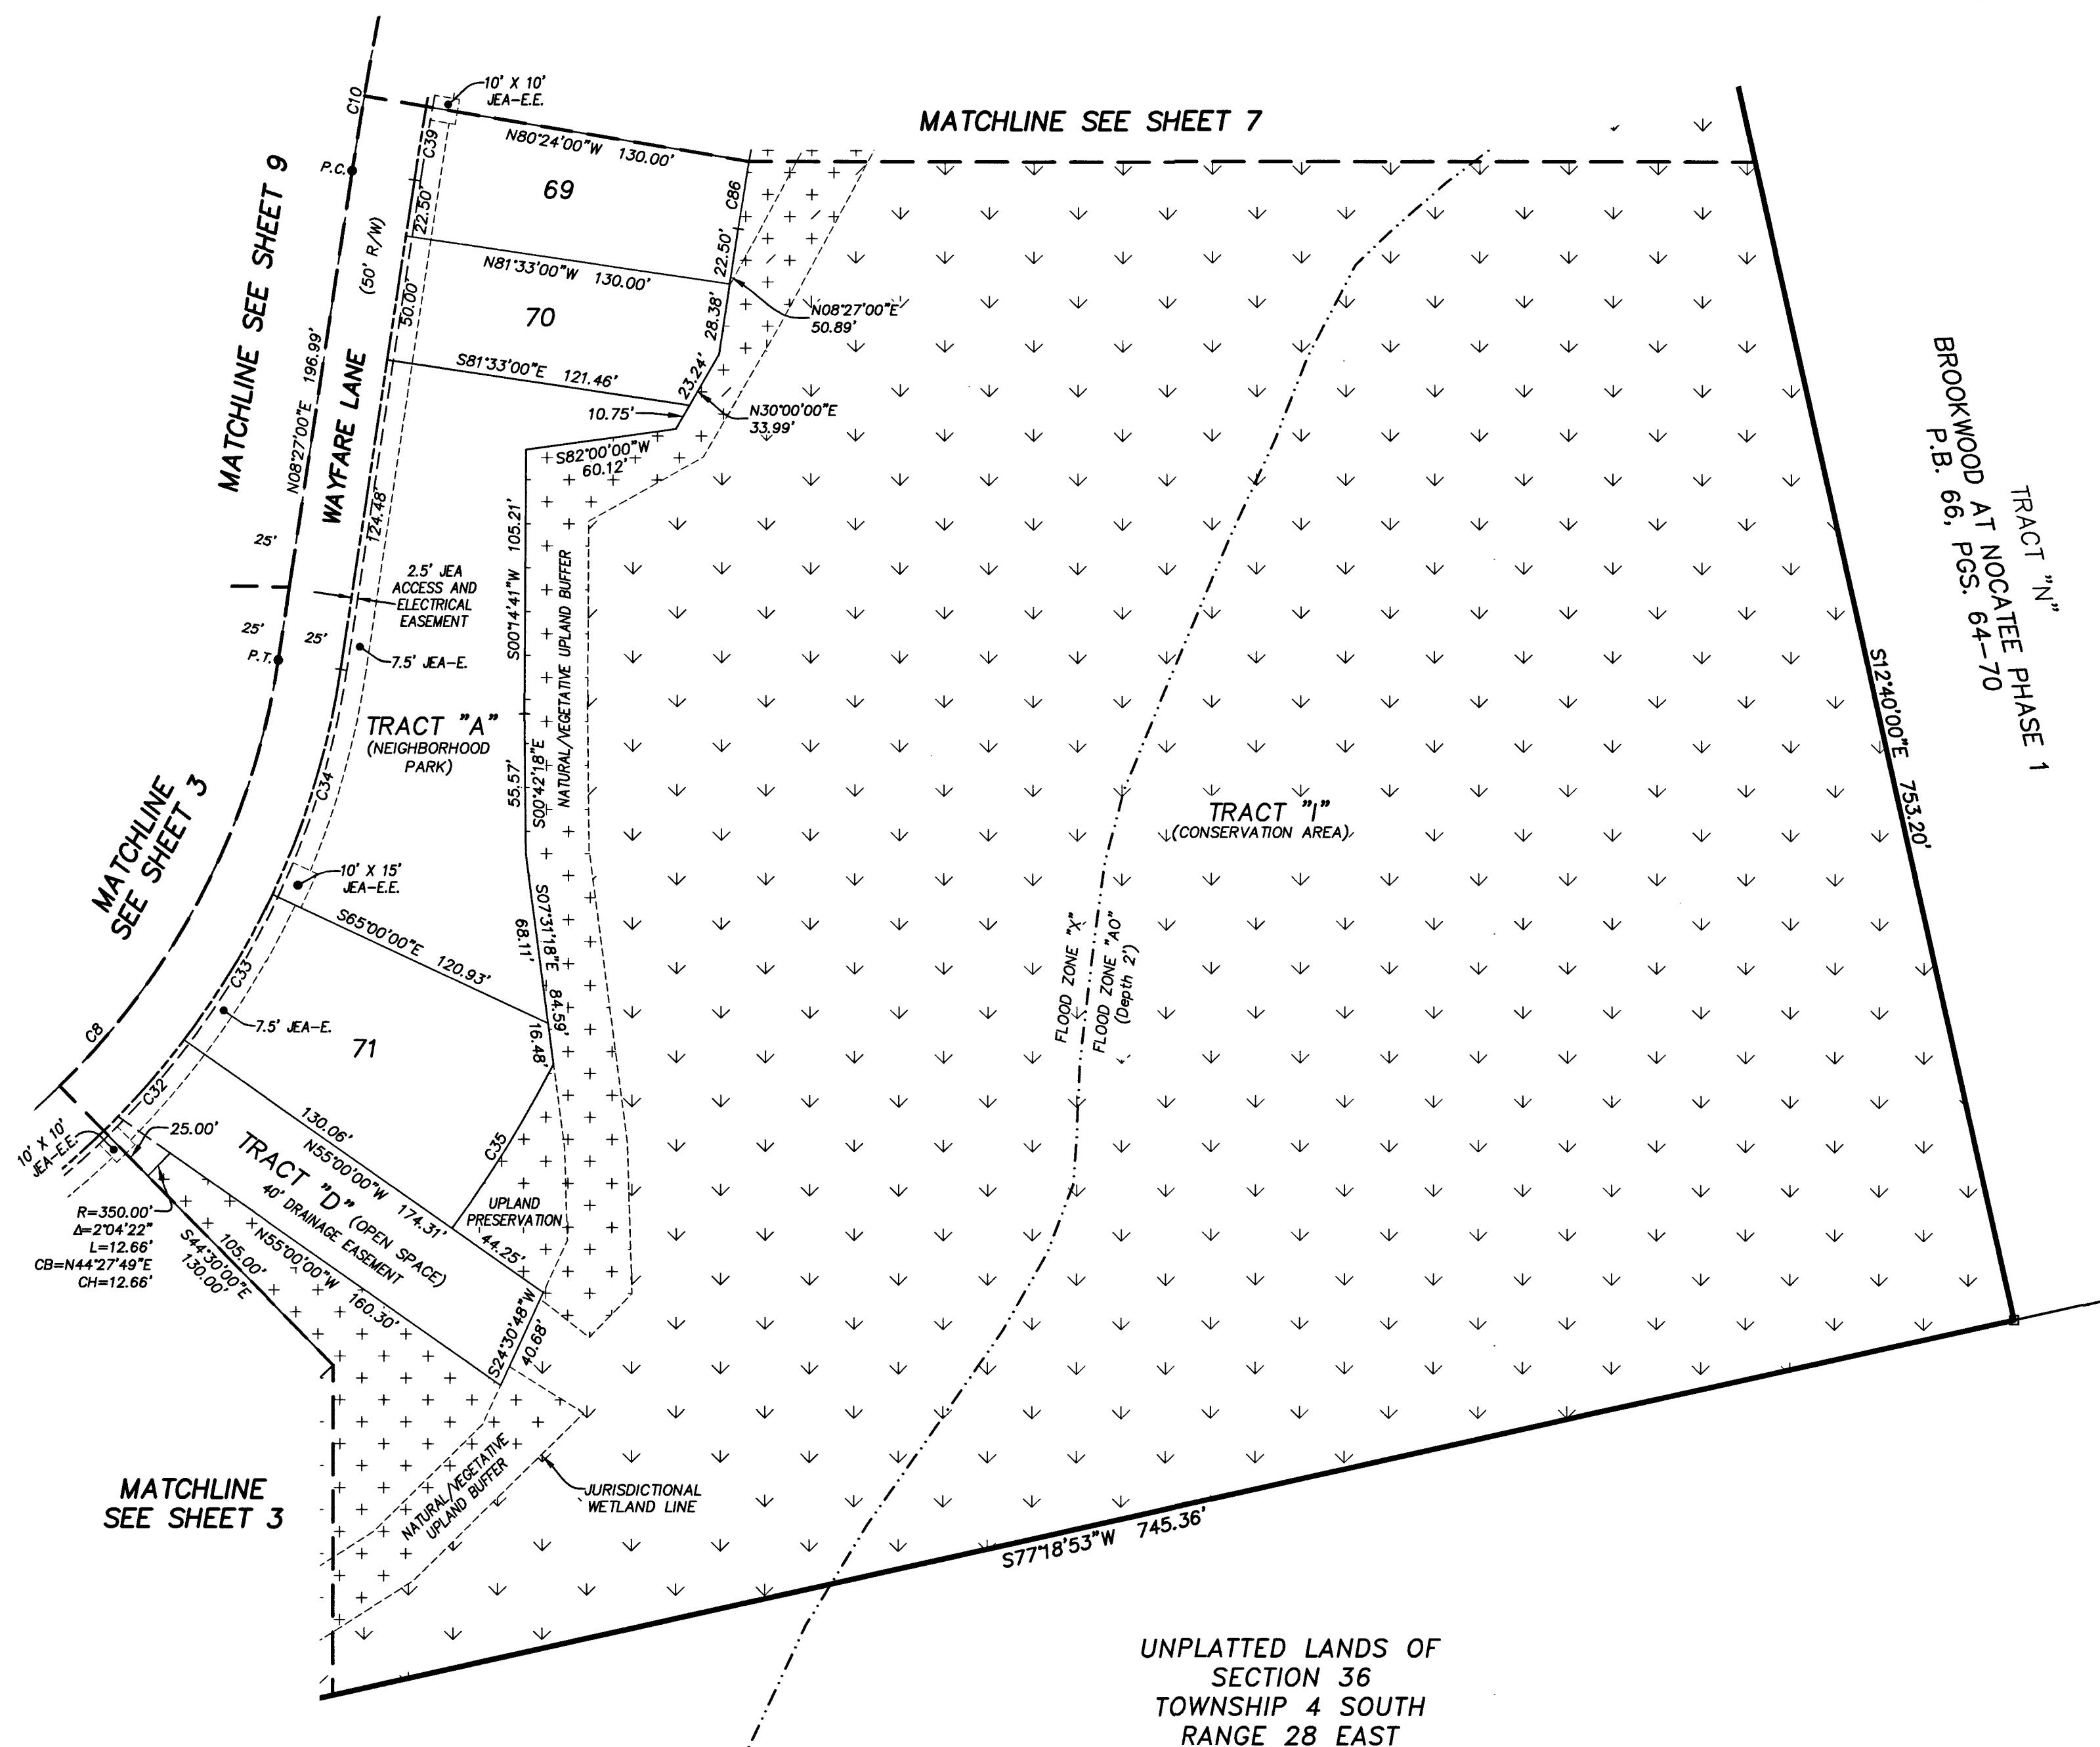

CURVE TABLE					
CURVE	RADIUS	CENTRAL ANGLE	ARC LENGTH	CHORD BEARING	CHORD DISTANCE
C8	300.00'	65°34'00"	343.31'	N41°14'00"E	324.88
C10	1500.00'	5°11'34"	135.95'	N11°02'47"E	135.90
C32	325.00'	8°30'31"	48.26'	N41°14'44"E	48.22
C33	325.00'	11°59'29"	68.02'	N30°59'44"E	67.89
C34	325.00'	16°33'00"	93.88'	N16°43'30"E	93.55
C35	455.00'	9°40'20"	76.81'	N31°35'10"E	76.72
C39	1475.00'	1°09'00"	29.61'	S09°01'30"W	29.60
C86	1345.00'	1°09'00"	27.00'	S09°01'30"W	27.00

LEGEND

□	DENOTES SET P.R.M., 4"X4" C.M. STAMPED L.B.#3624, UNLESS OTHERWISE NOTED
■	DENOTES FOUND P.R.M., 4"X4" C.M. STAMPED L.B.#3624, UNLESS OTHERWISE NOTED
●	DENOTES P.C.P., STAMPED L.B.#3624
P.R.M.	PERMANENT REFERENCE MONUMENT
C.M.	CONCRETE MONUMENT
P.C.P.	PERMANENT CONTROL POINT
L.B.	LICENSED BUSINESS
P.C.	POINT OF CURVATURE
P.T.	POINT OF TANGENCY
P.R.C.	POINT OF REVERSE CURVATURE
P.O.C.	POINT ON CURVE
R	RADIUS
Δ	CENTRAL ANGLE
L	ARC LENGTH
CB	CHORD BEARING
CH	CHORD DISTANCE
C1	TABULATED CURVE DATA
L1	TABULATED LINE DATA
R/W	RIGHT OF WAY
C/L	CENTERLINE
P.B.	PLAT BOOK
PG.	PAGE
O.R.B.	OFFICIAL RECORDS BOOK
ESMT.	EASEMENT
JEA-E.	JEA ELECTRIC EASEMENT
JEA-E.E.	JEA EQUIPMENT EASEMENT
(3)	SHEET REFERENCE NUMBER MATCHLINE
	DENOTES UPLANDS WITHIN CONSERVATION EASEMENT
	DENOTES WETLANDS WITHIN CONSERVATION EASEMENT

PREPARED BY:
ROBERT M. ANGAS ASSOCIATES, INC.
14775 OLD ST. AUGUSTINE ROAD
JACKSONVILLE, FL 32258 (904) 642-8550
CERTIFICATE OF AUTHORIZATION NO. I-B. 3624



Brookwood at Nocatee Phase 2

A PORTION OF SECTION 36, TOGETHER WITH A PORTION OF SECTION 46 OF THE C. AND G. CLARKE GRANT AND A PORTION OF SECTION 49 OF THE C. AND G. CLARKE GRANT OR THE P. COCIFACIO GRANT, ALL LYING WITHIN TOWNSHIP 4 SOUTH, RANGE 28 EAST OF THE CITY OF JACKSONVILLE, DUVAL COUNTY, FLORIDA.

PLAT BOOK 66 PAGE 141

SHEET 9 OF 9 SHEETS
SEE SHEET 2 FOR NOTES

0 25 50 100
GRAPHIC SCALE IN FEET
1" = 50'

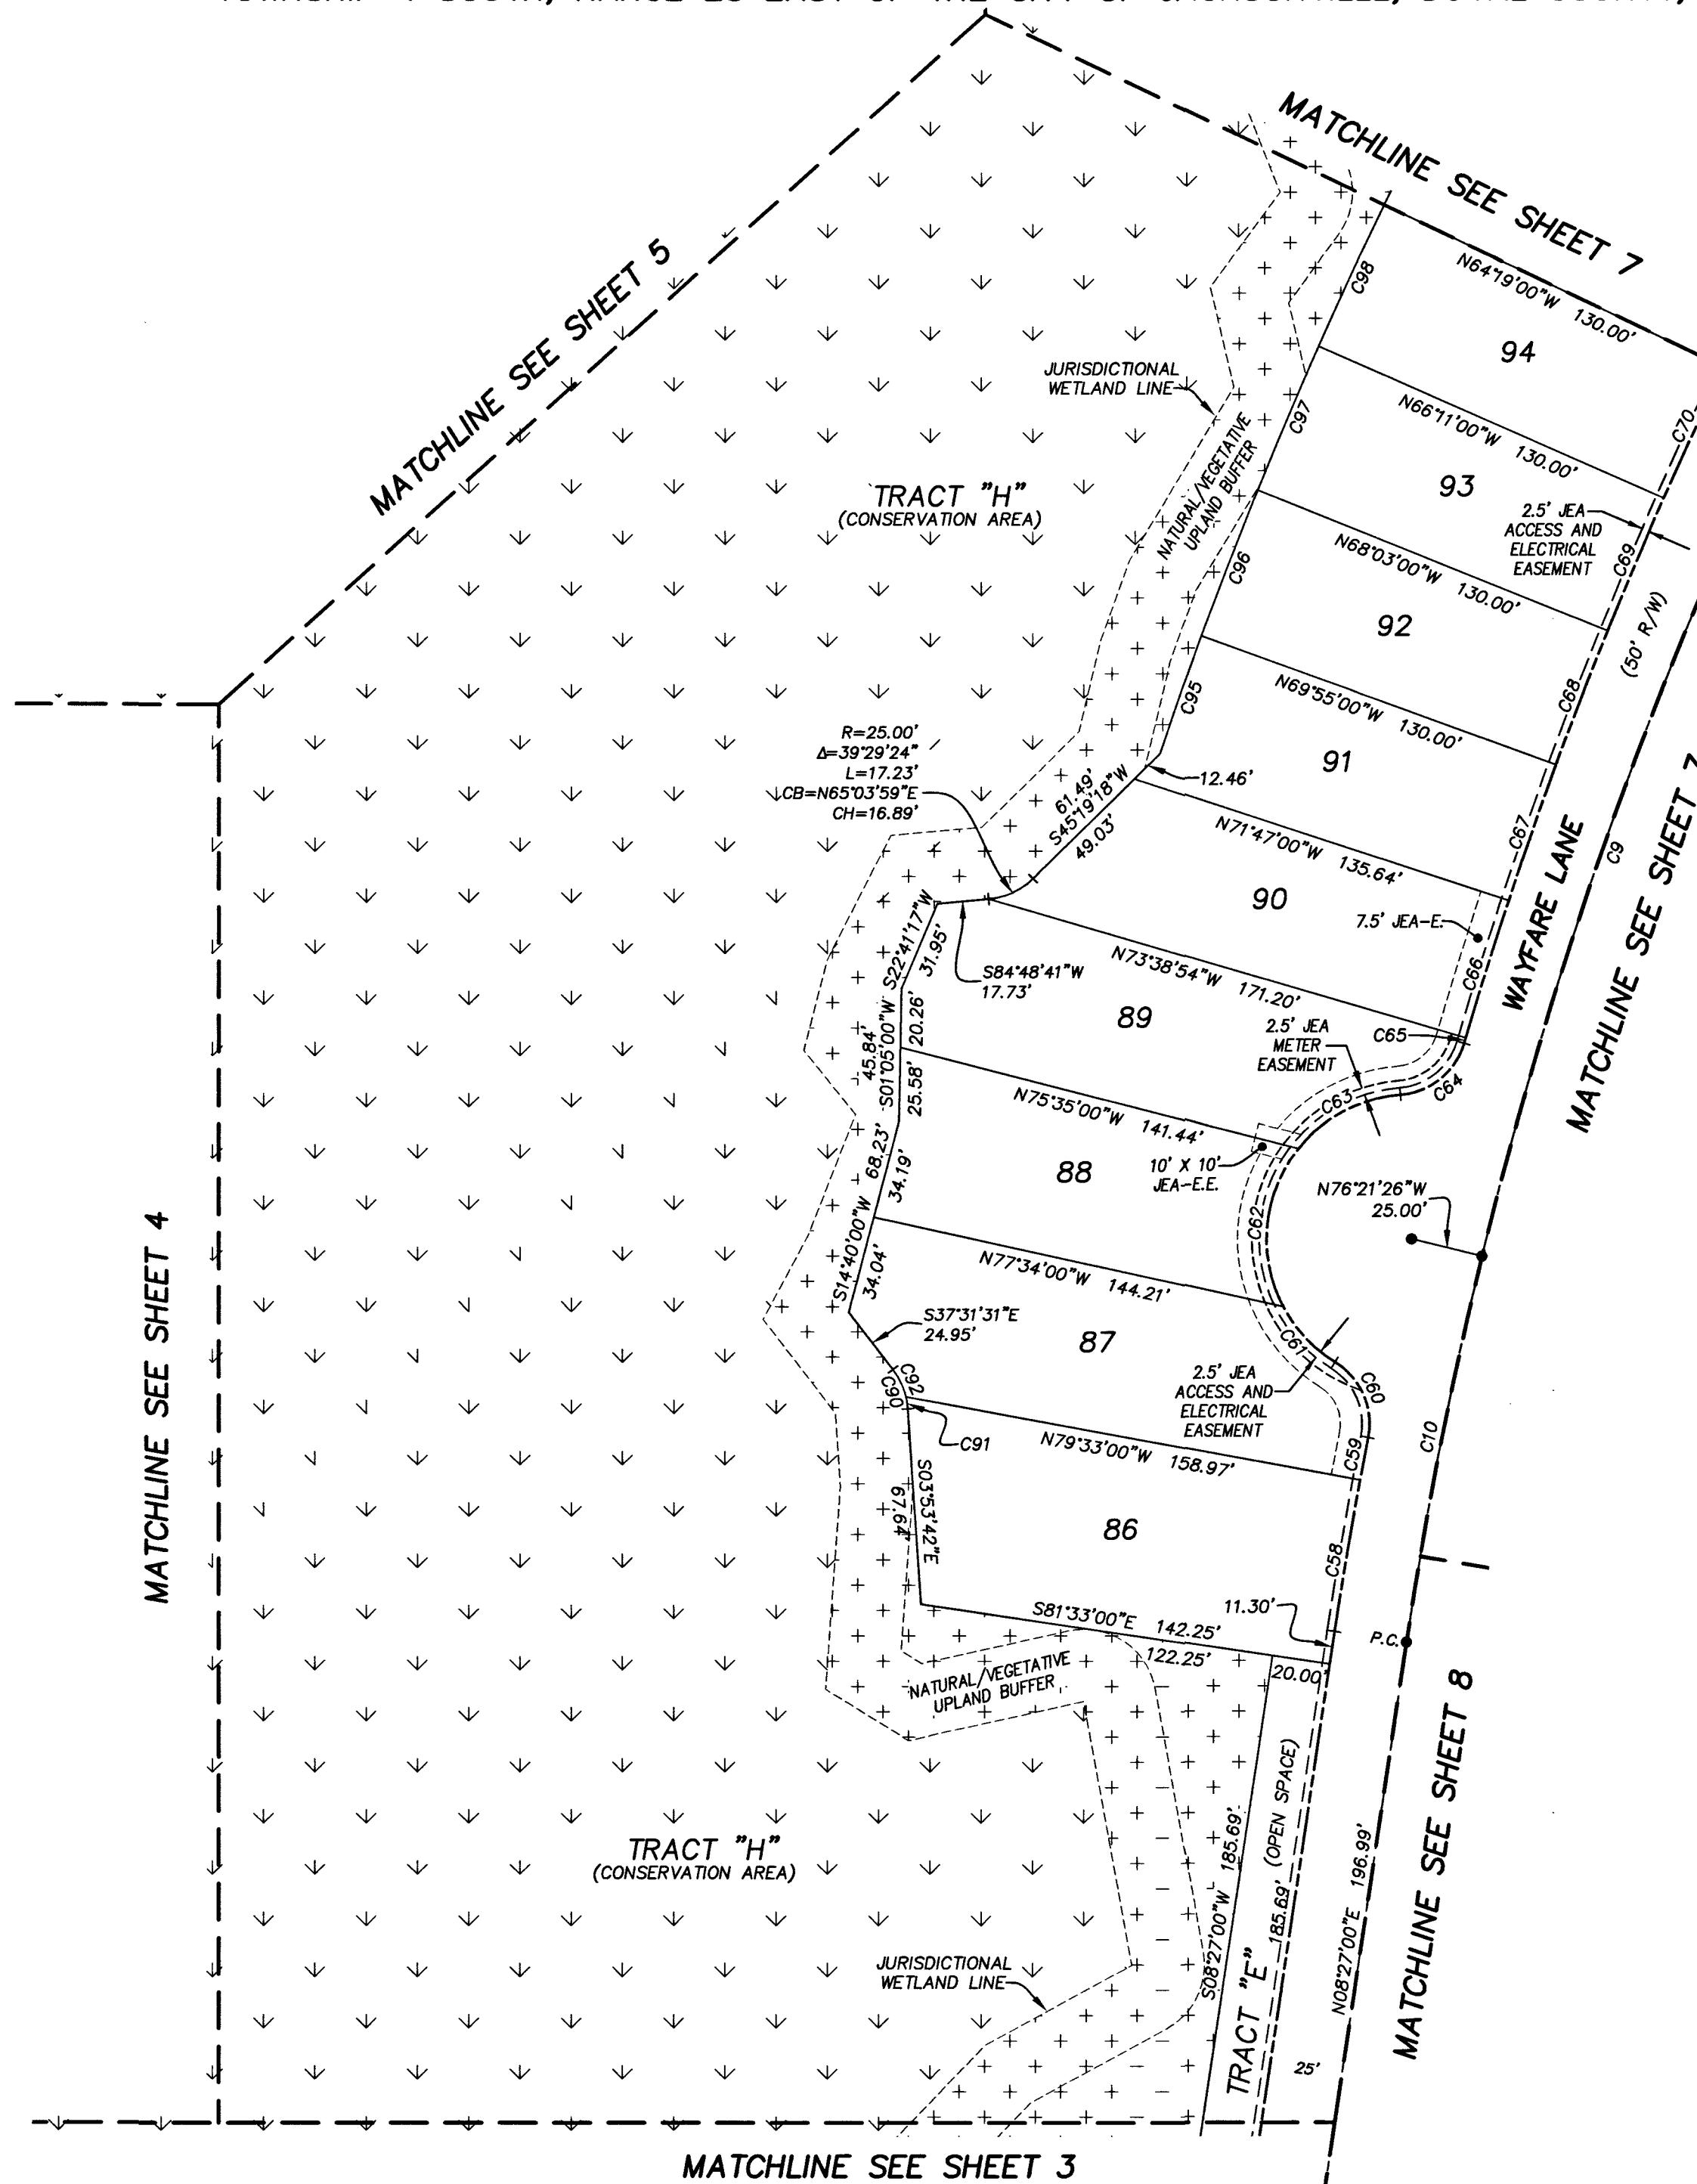 

CURVE TABLE					
CURVE	RADIUS	CENTRAL ANGLE	ARC LENGTH	CHORD BEARING	CHORD DISTANCE
C9	1500.00'	29°22'23"	768.99'	N23°08'12"E	760.59'
C10	1500.00'	51°13'4"	135.95'	N11°02'47"E	135.90'
C11	1500.00'	24°10'49"	633.04'	N25°43'59"E	628.35'
C58	1525.00'	2°00'00"	53.23'	S09°27'00"W	53.23'
C59	1525.00'	0°33'27"	14.84'	S10°43'43"W	14.84'
C60	25.00'	69°12'59"	30.20'	N23°36'03"W	28.40'
C61	50.00'	30°34'07"	26.68'	S42°55'29"E	26.36'
C62	50.00'	66°23'03"	57.93'	S05°33'06"W	54.74'
C63	50.00'	46°45'03"	40.80'	S62°07'09"W	39.68'
C64	25.00'	69°12'59"	30.20'	N50°53'11"E	28.40'
C65	1525.00'	0°04'25"	1.96'	S16°18'54"W	1.96'
C66	1525.00'	15°15'4"	49.64'	S17°17'03"W	49.63'
C67	1525.00'	15°2'00"	49.68'	S19°09'00"W	49.68'
C68	1525.00'	15°2'00"	49.68'	S21°10'00"W	49.68'
C69	1525.00'	15°2'00"	49.68'	S22°53'00"W	49.68'
C70	1525.00'	15°2'00"	49.68'	S24°45'00"W	49.68'
C90	25.00'	33°37'49"	14.67'	N20°42'36"W	14.46'
C91	25.00'	9°35'20"	4.18'	N08°41'22"W	4.18'
C92	25.00'	24°02'29"	10.49'	N25°30'17"W	10.41'
C95	1655.00'	128°58"	42.83'	S19°20'31"W	42.83'
C96	1655.00'	1°52'00"	53.92'	S21°01'00"W	53.92'
C97	1655.00'	1°52'00"	53.92'	S22°33'00"W	53.92'
C98	1655.00'	1°52'00"	53.92'	S24°45'00"W	53.92'

- LEGEND
- [square] DENOTES SET P.R.M., 4"X4" C.M.
STAMPED L.B. #3624,
UNLESS OTHERWISE NOTED
 - [square] DENOTES FOUND P.R.M., 4"X4" C.M.
STAMPED L.B. #3624,
UNLESS OTHERWISE NOTED
 - DENOTES P.C.P. STAMPED L.B. #3624
PERMANENT REFERENCE MONUMENT
 - P.R.M.
C.M.
P.C.P.
L.B.
P.C.
P.R.C.
P.O.C.
R
△
L
CB
CH
C1
L1
R/W
C/L
P.B.
PG.
O.R.B.
ESMT.
JEA-E
JEA-E.E
SHEET REFERENCE NUMBER
② MATCHLINE
 - [+/-] DENOTES UPLANDS WITHIN CONSERVATION EASEMENT
 - [v v] DENOTES WETLANDS WITHIN CONSERVATION EASEMENT

PREPARED BY:
ROBERT M. ANGAS ASSOCIATES, INC.
14775 OLD ST. AUGUSTINE ROAD
CITY DEVELOPMENT NO. 5389.012
JACKSONVILLE, FL 32258 (904) 642-8550
CERTIFICATE OF AUTHORIZATION NO. L.B. 3624